

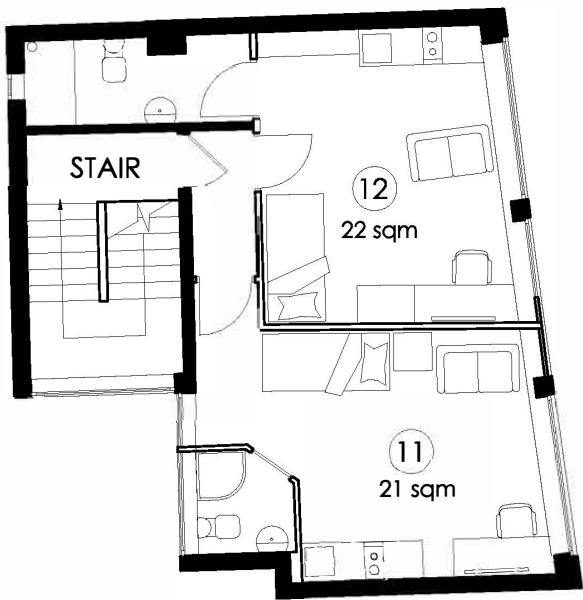


P L A N S - As proposed


Scale 1 :100

 

THIRD FLOOR

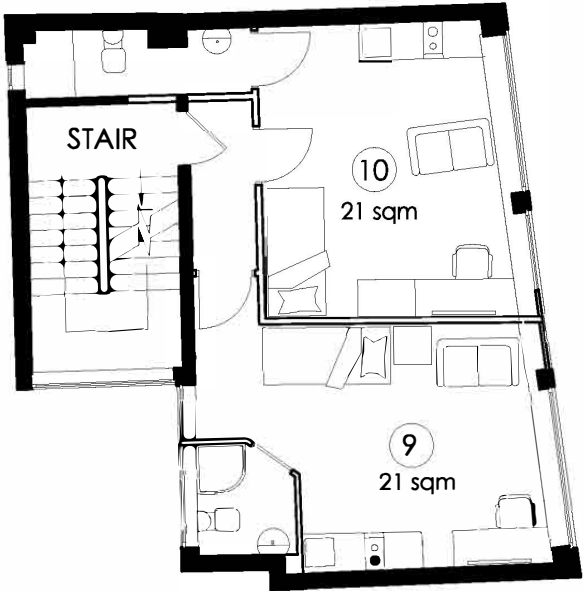

SECOND FLOOR

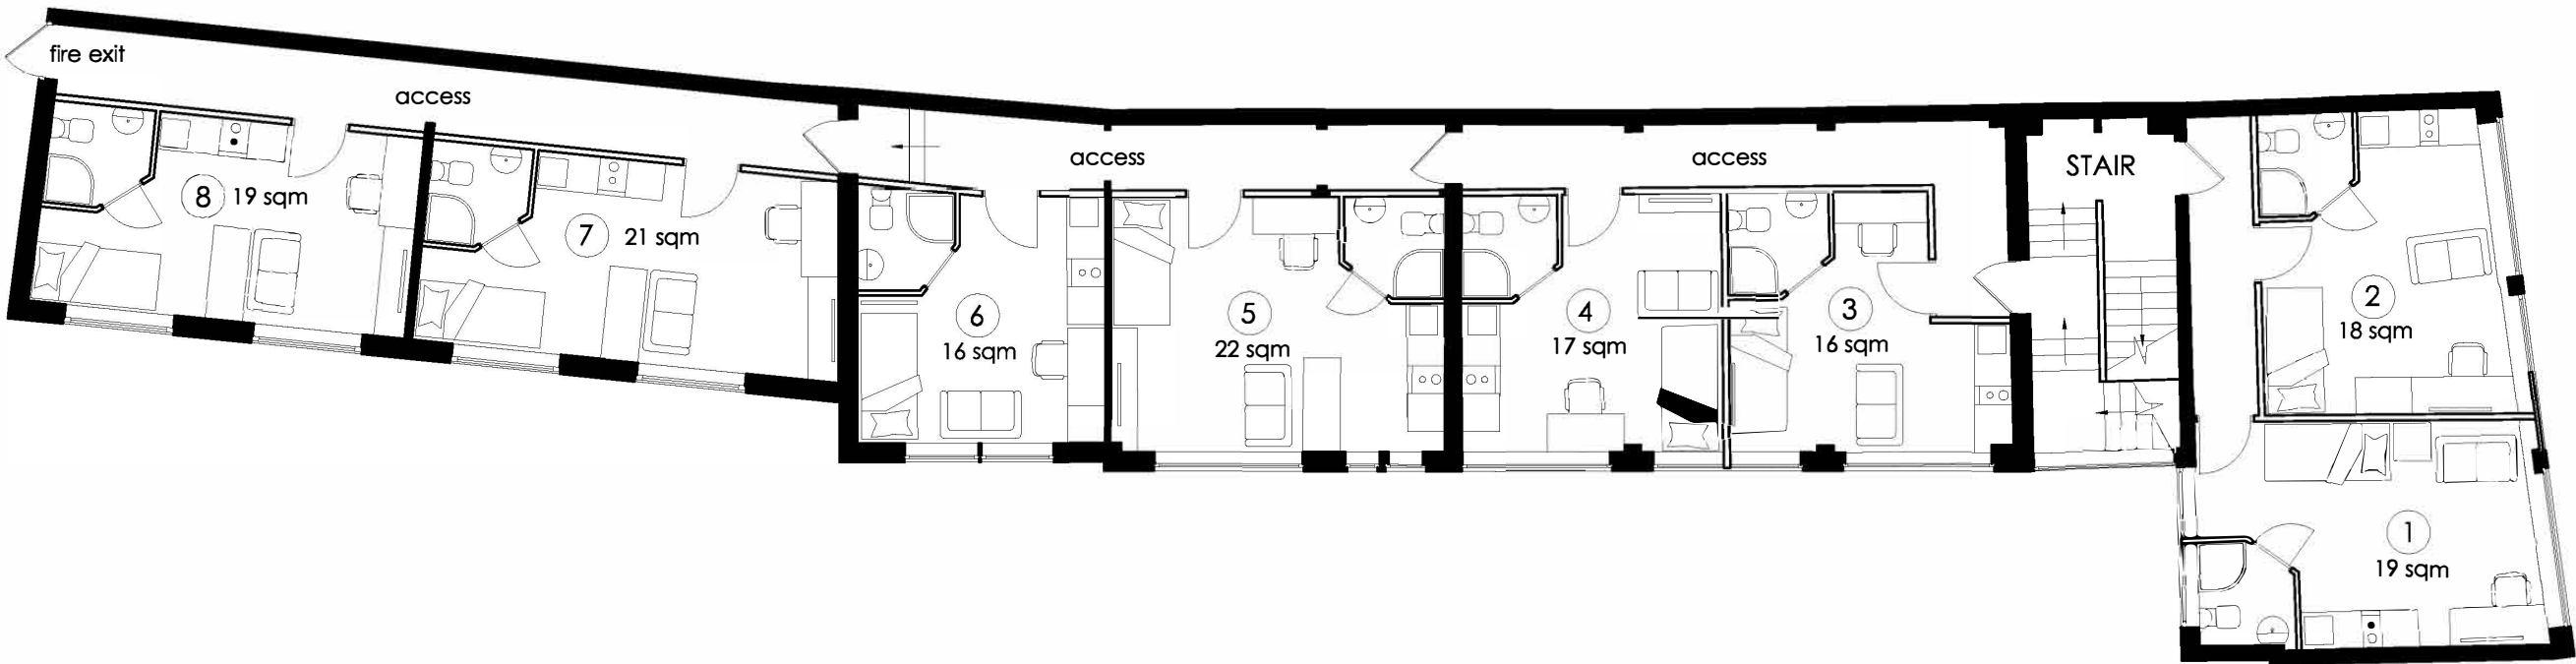


FIRST FLOOR



GROUND FLOOR

Scale 1:100

BASED ON MEASURED SURVEY CARRIED OUT BY OTHERS

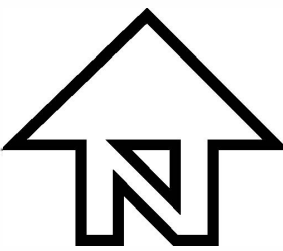

PLANNING ISSUE

P1	24.08.18	PRELIMINARY ISSUE TO CLIENT FOR APPROVAL
No.	DATE	REVISION

NS. ANY DISCREPANCIES ARE TO BE REPORTED PRIOR TO COMMENCEMENT OF THE WORKS.

PROJECT

Residential Development
37 Irongate
Derby

DRAWING TITLE

Proposed floor plans

JOB NUMBER	DRAWING SIZE	NUMBER	REVISION
18-13	A1	02	P1
DATE	SCALE		
Aug 2018	1:100 @ A1		

PROPOSED RESIDENTIAL DEVELOPMENT 37, IRONGATE, DERBY.