
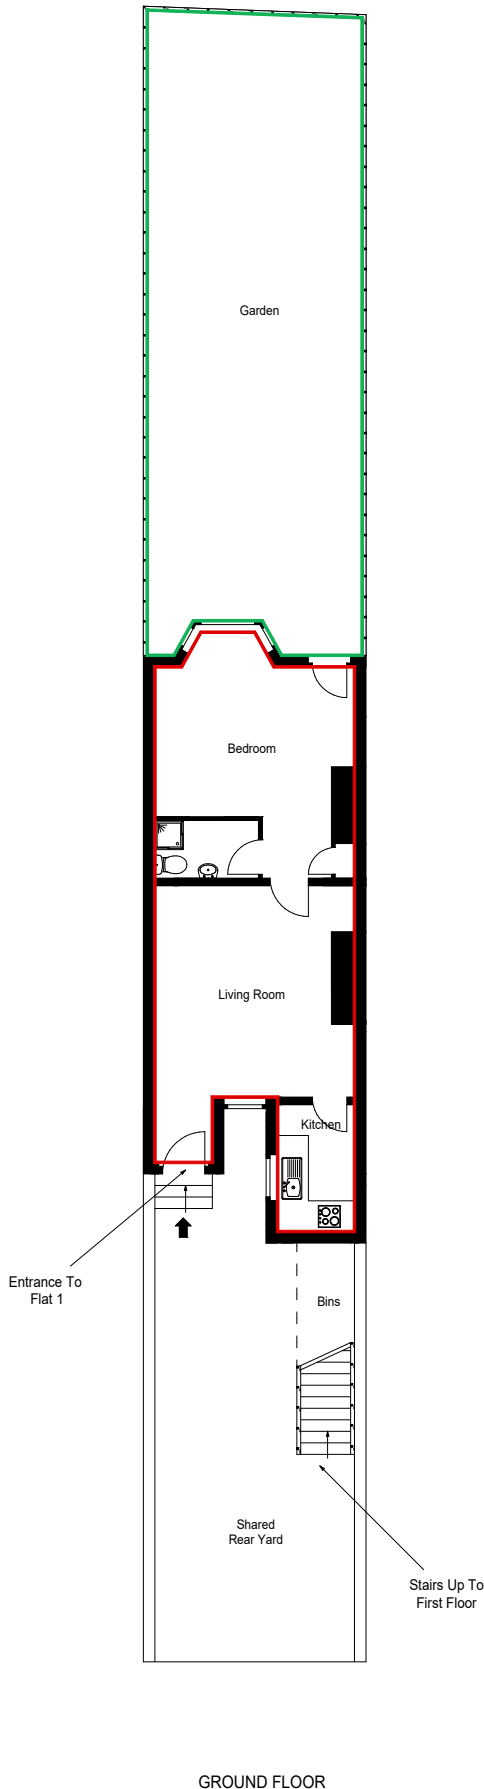


 

GROUND FLOOR

General Notes

The copyright of this drawing belongs to Mlp Design, and shall not be used or reproduced in any form without its express written permission.

Do not scale from this drawing - work to the figured dimensions only. All dimensions to be checked on-site prior to the commencement of any work.

Where any discrepancy is found to exist within or between drawings and/or documents and site, it should be reported to the client and Mlp Design immediately.

Drawing is to be read in conjunction with any structural engineers reports.

Floor plan measurements are approximate and are for illustrative purposes only. While we do not doubt the floor plans accuracy, we make no guarantee or representation as to the accuracy and the completeness of the floor plan and associated area measurements.

Mlp Design 2020.



Drawing Notes

Key

-  - Extent of Lease Demised Areas
-  - Demised Garden Area

mlpdesign

Mlp Design | 2 Mount Street | Manchester | M2 5WQ
T: 0345 257 4121 E: info@mlpdesign.co.uk W: www.mlpdesign.co.uk

Project Address
1 DINSDALE STREET SOUTH
RYHOPE
SUNDERLAND
SR2 0LR

Project Brief
PROVIDE LAND REGISTRY PLANS

Drawing Title
LEASE PLAN

Drawing No. 1621 - LP - 01	Revision A
Drawn NR	Issue Date 31 / 08 / 2020
Client PRIVATE	Scale 1 - 150 @ A4