



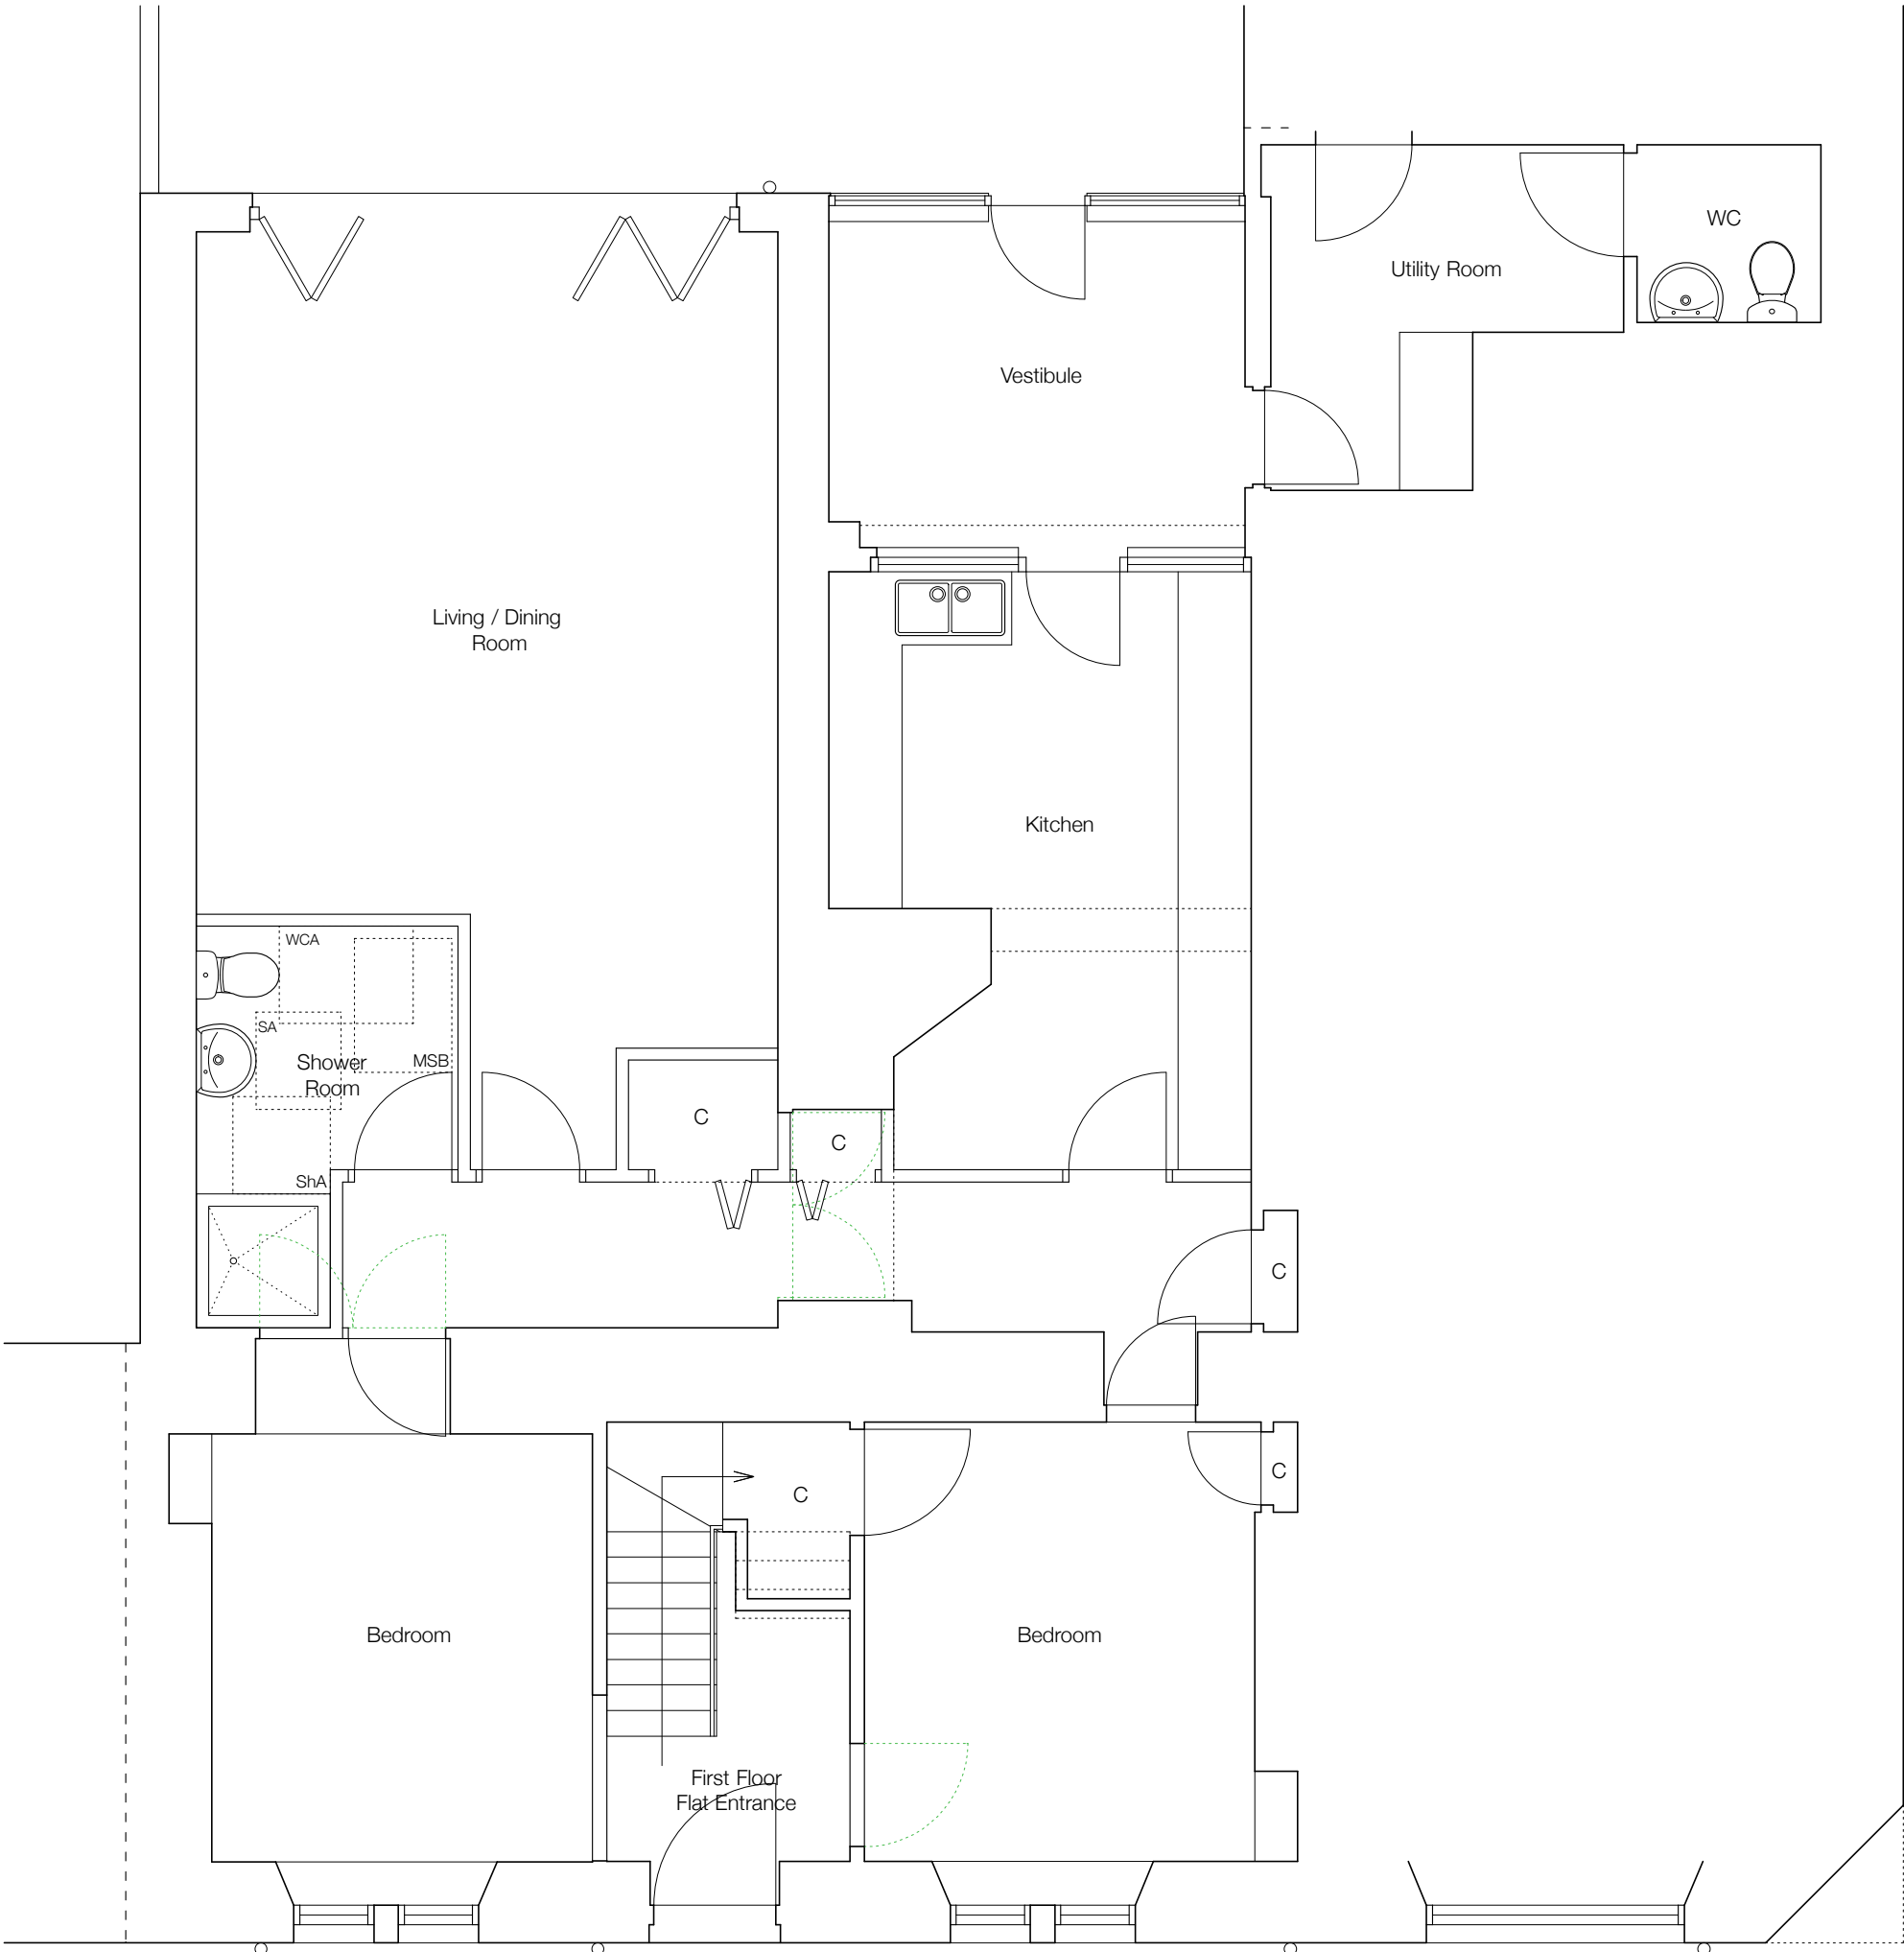

Ground Floor Plan 1:50

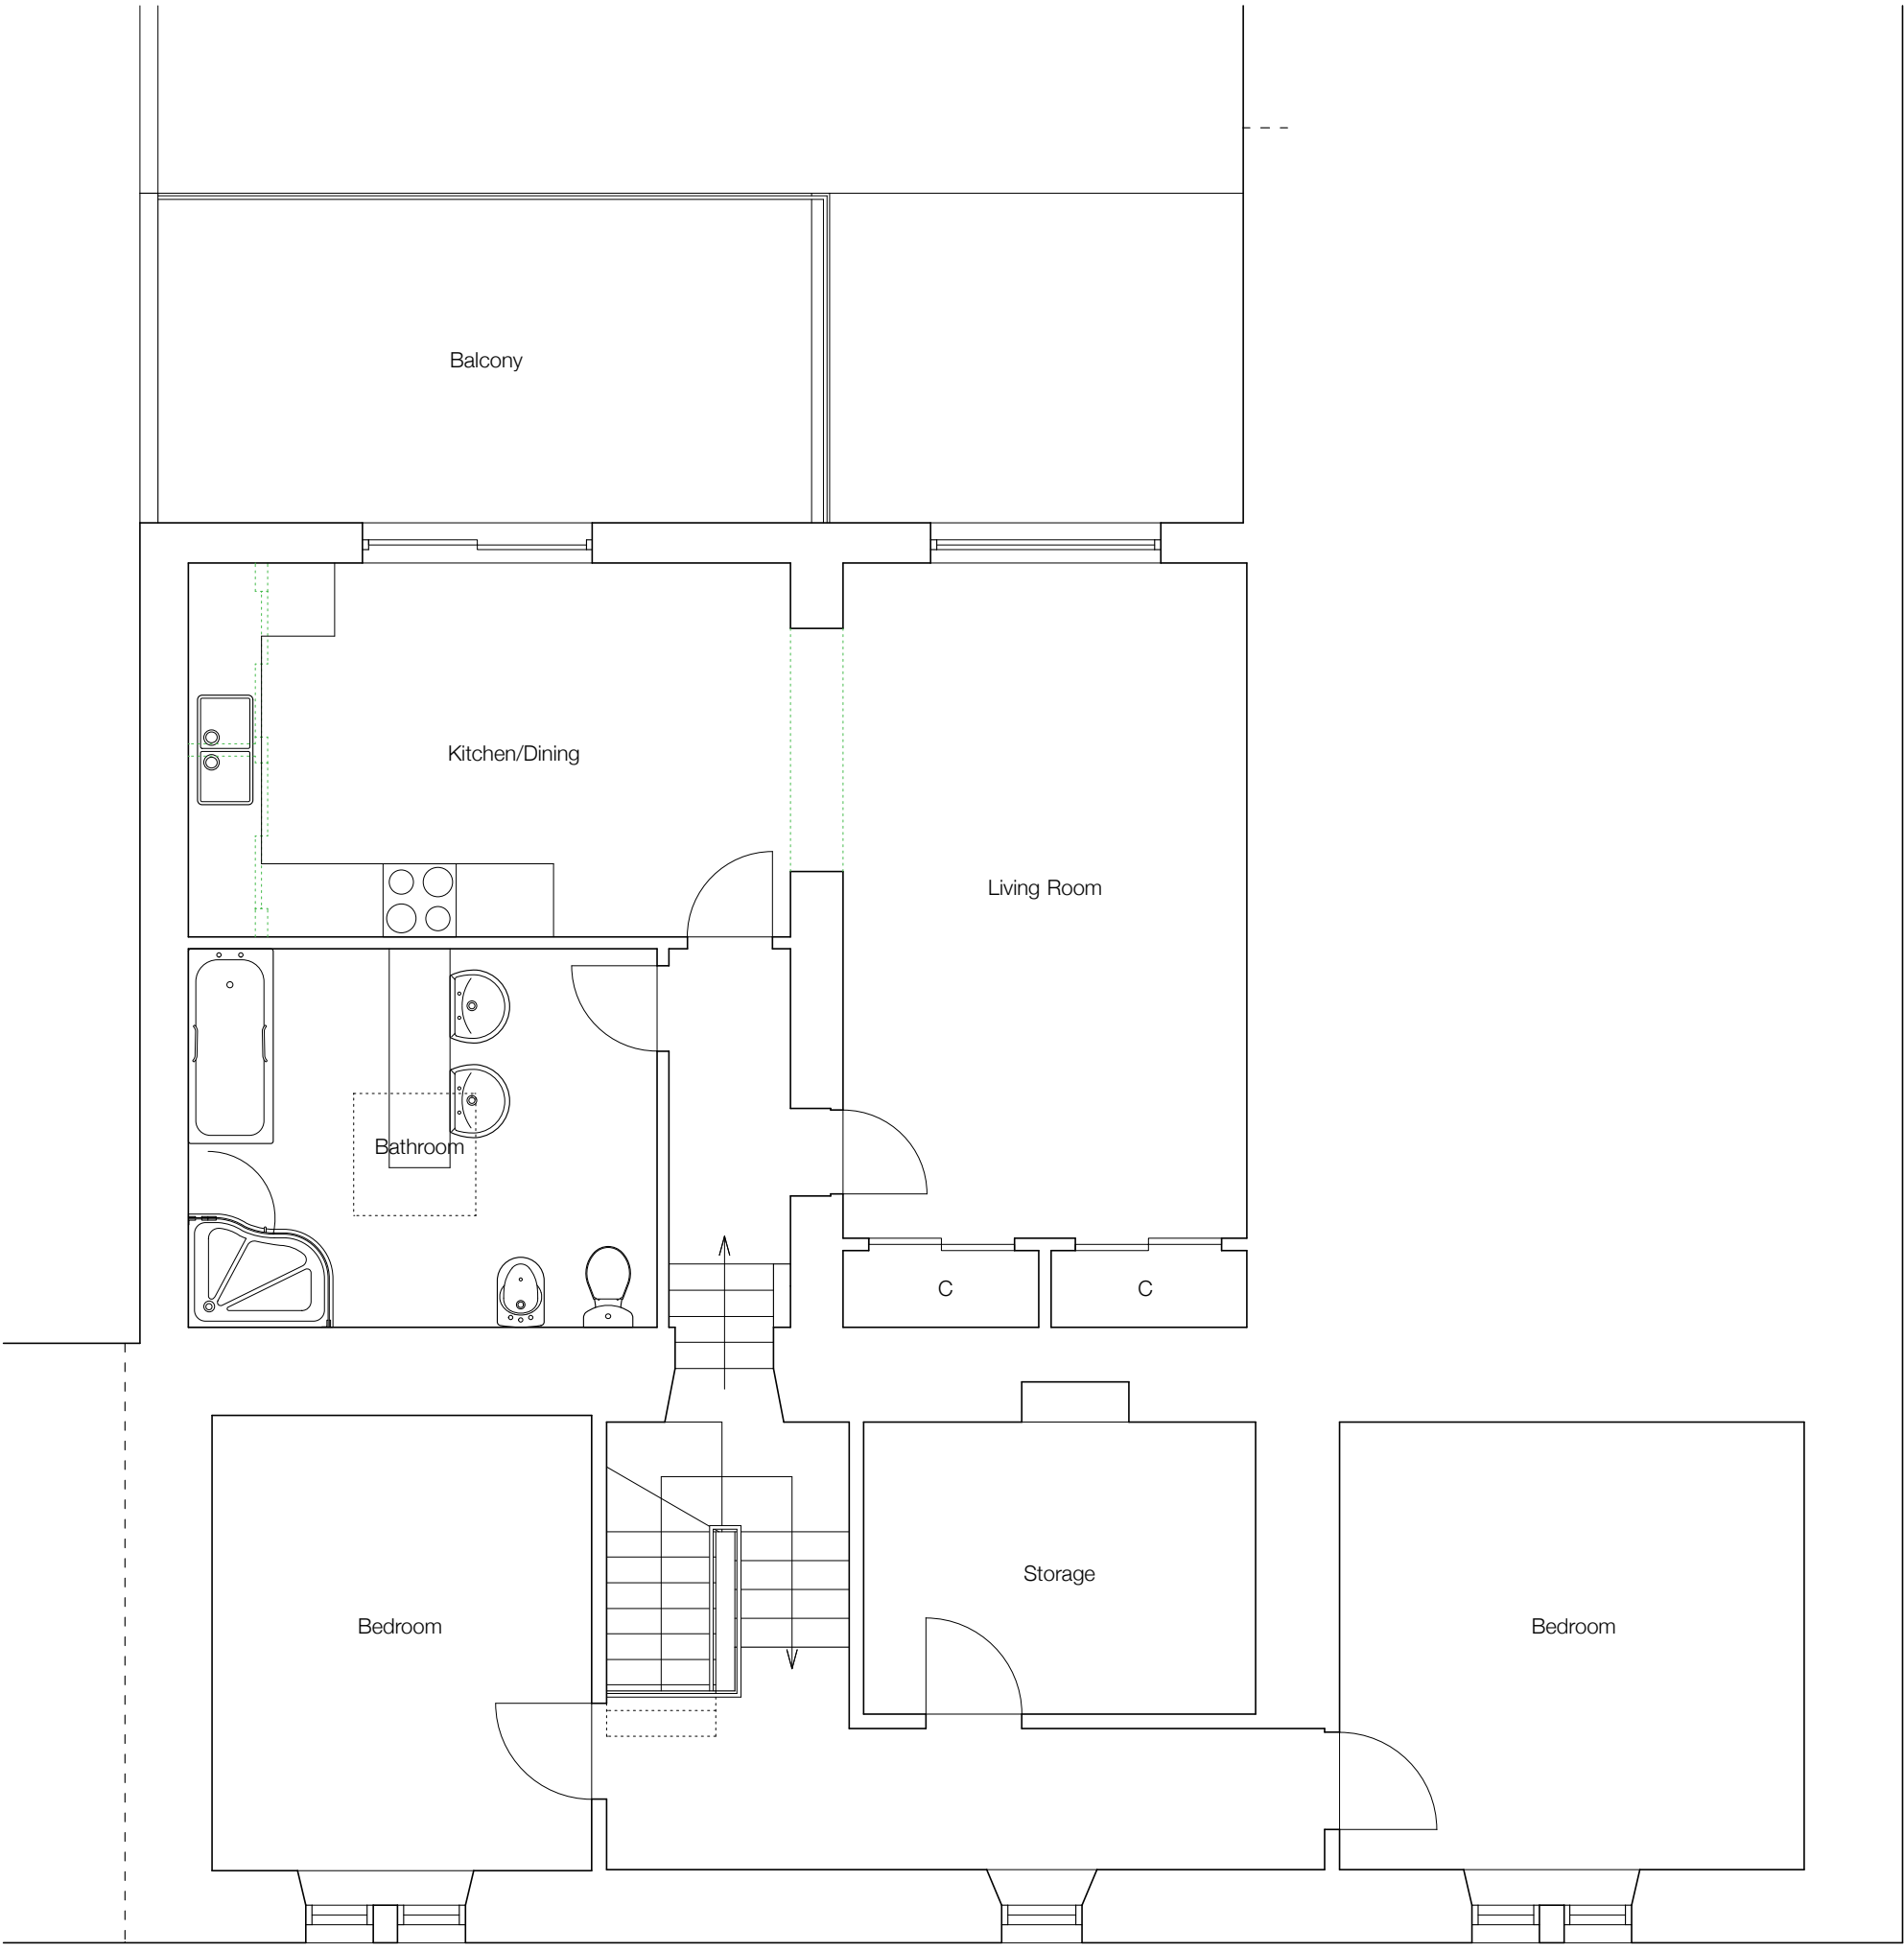

First Floor Plan 1:50




West Elevation 1:100



South Elevation 1:100



East Elevation 1:100

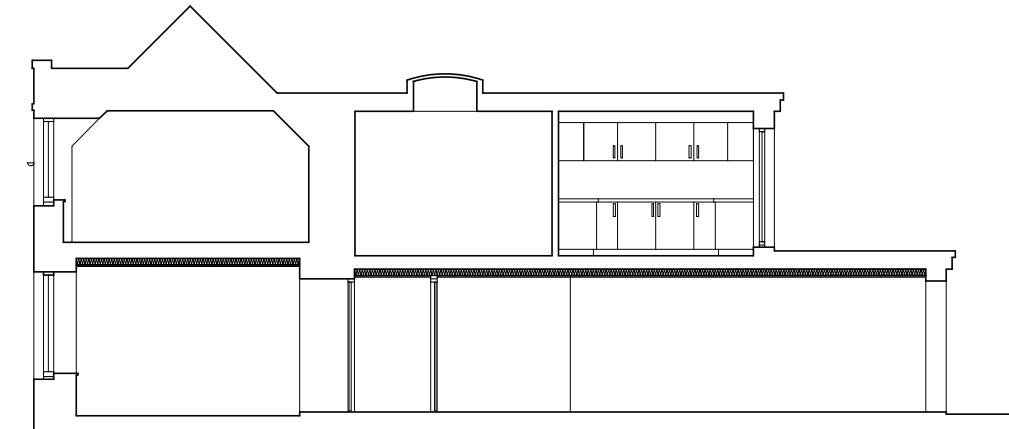

Section A-A 1:100

No	Revisions	Date	Initials

MANTELL
RITCHIE

Chartered Architects

27A High Street, BANFF,
AB45 1AN
Tel:- 01261 812267
Fax:- (01261) 812554
Email:- admin@mantellritchie.co.uk
www.mantellritchie.com



Copyright of Mantell Ritchie , Chartered Architect.

project

12 Main Street,
CUMINESTOWN.

Proposed Conversion of
Dwellinghouse into Form Two Flats
for
Steven Bowie

content

Plans, Elevations & Sections

scales

1:50, 1:100

drawn by

RG

size

A1

date

20.10.15

ref

15104

01